

Planning Drawings Only
March 2022


Site Location Outlined in Red



GREEN TREE HOUSE
FITZWILLIAM SQUARE
WICKLOW TOWN
CO. WICKLOW
TEL: 0404 62178
EMAIL: lori@mcaulayrice.ie / susan@mcaulayrice.ie

Legend

- Proposed Treatment tank and percolation area
- Existing Gorse retained
- Proposed Toilet unit

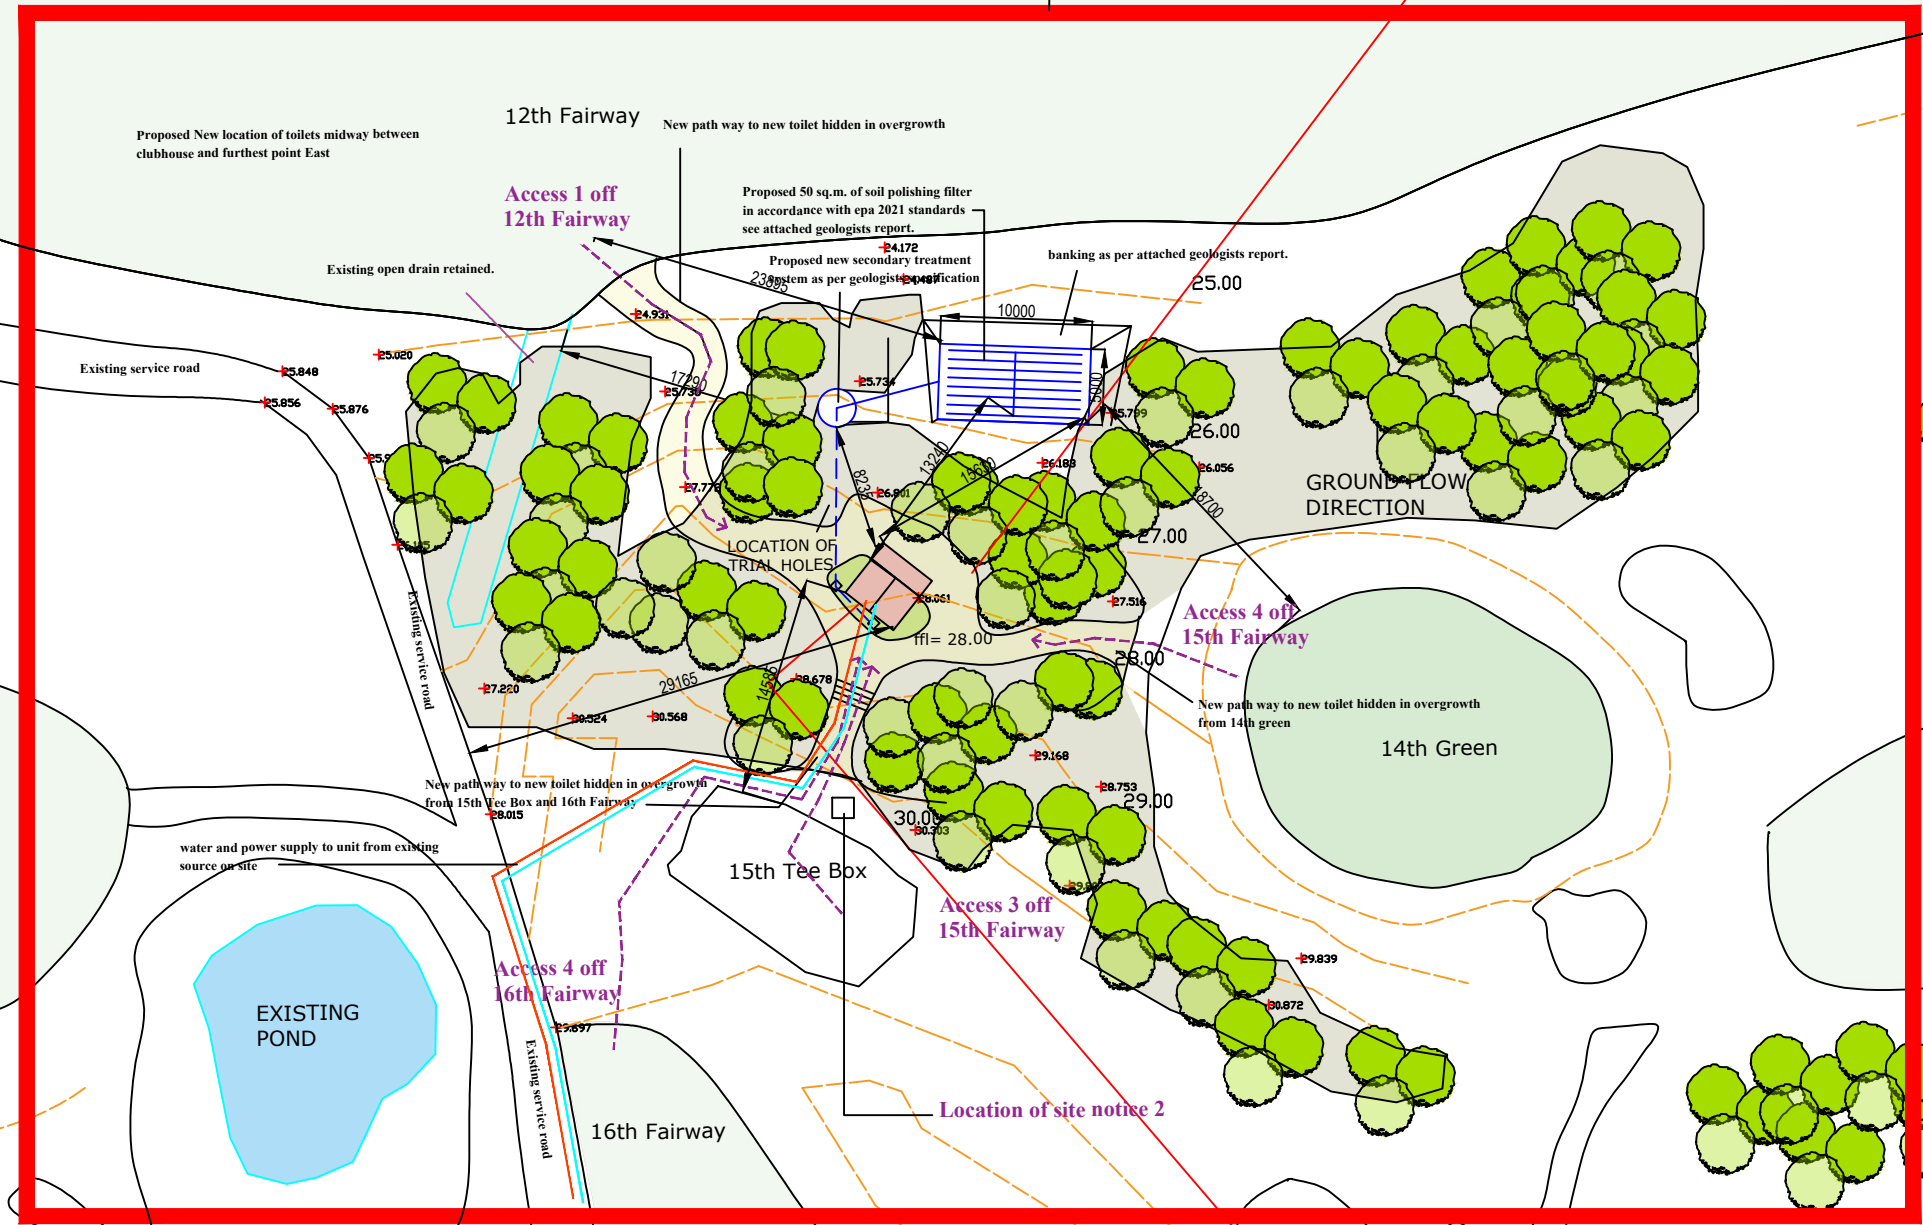

THESE DRAWINGS ARE INTENDED FOR PLANNING PURPOSES AND NOT FOR CONSTRUCTION/PRICING PURPOSES. ALL STRUCTURAL ELEMENTS SHOULD BE SIZED ACCORDINGLY BEFORE STARTING ON SITE AND READ IN CONJUNCTION WITH ANY ENGINEERS DRAWINGS. IT IS ALSO ADVISABLE TO INSPECT EX. DRAINAGE SYSTEM BEFORE STARTING ON SITE.

ALL WORKS TO BE IN ACCORDANCE WITH THE CURRENT BUILDING REGULATIONS (IN PARTICULAR PART M AND NEW INSULATION REGULATIONS) AND IN CONFORMANCE WITH NHBS'S GUIDE.

USE FIGURED DIMENSIONS ONLY, DO NOT SCALE FROM DRAWING. ALL DIMENSIONS TO BE CHECKED ON SITE BY MAIN CONTRACTOR BEFORE ANY MANUFACTURERS DRAWINGS ARE PRODUCED. BUILDING WORKS COMMENCES SHOULD ANY DISCREPANCIES OCCUR CONTACT ARCHITECT IMMEDIATELY.

ALL PROPERTY ITEMS, MATERIALS, ETC. TO BE USED IN STRICT ACCORDANCE WITH MANUFACTURERS' INSTRUCTIONS AND DETAILS.

CLIENT Frank Scanlan - Hon Sec. WGC	
PROJECT PROPOSED NEW TOILET FACILITY DUNBUR, WICKLOW TOWN, CO. WICKLOW	
DRAWING TITLE PROPOSED SITE PLAN	
DRAWING NO 2022/PP/104	SCALE 1:500 @ A3
DRAWN BY MAG	DATE March 2022
PROJECT STAGE FOR PLANNING PURPOSES ONLY	RIAI Practice Member 2022