


# Planning Drawings Only March 2022



GREEN TREE HOUSE  
FITZWILLIAM SQUARE  
WICKLOW TOWN  
CO. WICKLOW  
TEL: 0404 62178  
EMAIL: [tom@mcaulayrice.ie](mailto:tom@mcaulayrice.ie) / [susan@mcaulayrice.ie](mailto:susan@mcaulayrice.ie)

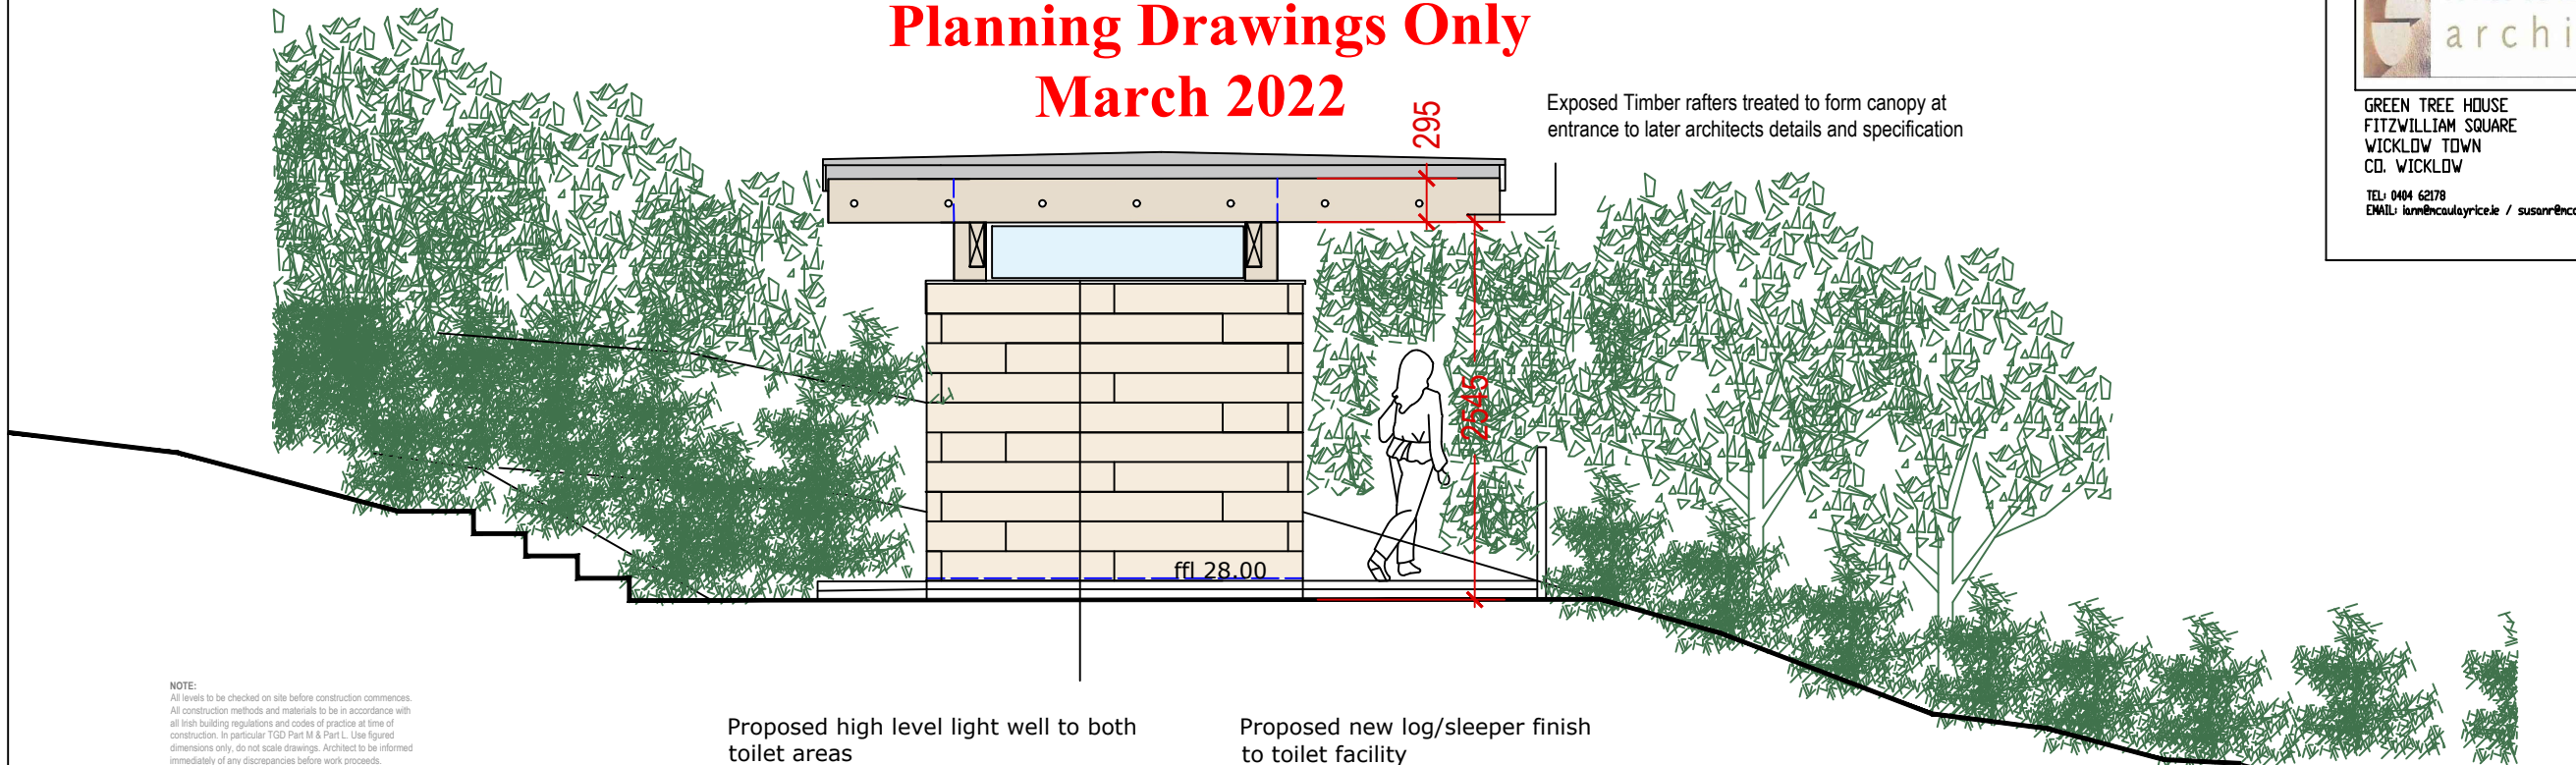


**NOTE:**  
All levels to be checked on site before construction commences.  
All construction methods and materials to be in accordance with all Irish building regulations and codes of practice at time of construction. In particular TGD Part M & Part L. Use figured dimensions only, do not scale drawings. Architect to be informed immediately of any discrepancies before work proceeds.  
All drawings to be read in conjunction with engineer's specifications and details.  
All proprietary items, materials, etc. to be used in strict accordance with manufacturers instructions and details.  
All drawings are copyright of the architect and may not be reproduced in whole or part without written consent from the architect.

Proposed high level light well to both toilet areas

Proposed new log/sleeper finish to toilet facility

## 02 | Proposed South Elevation. 201 | 1:50

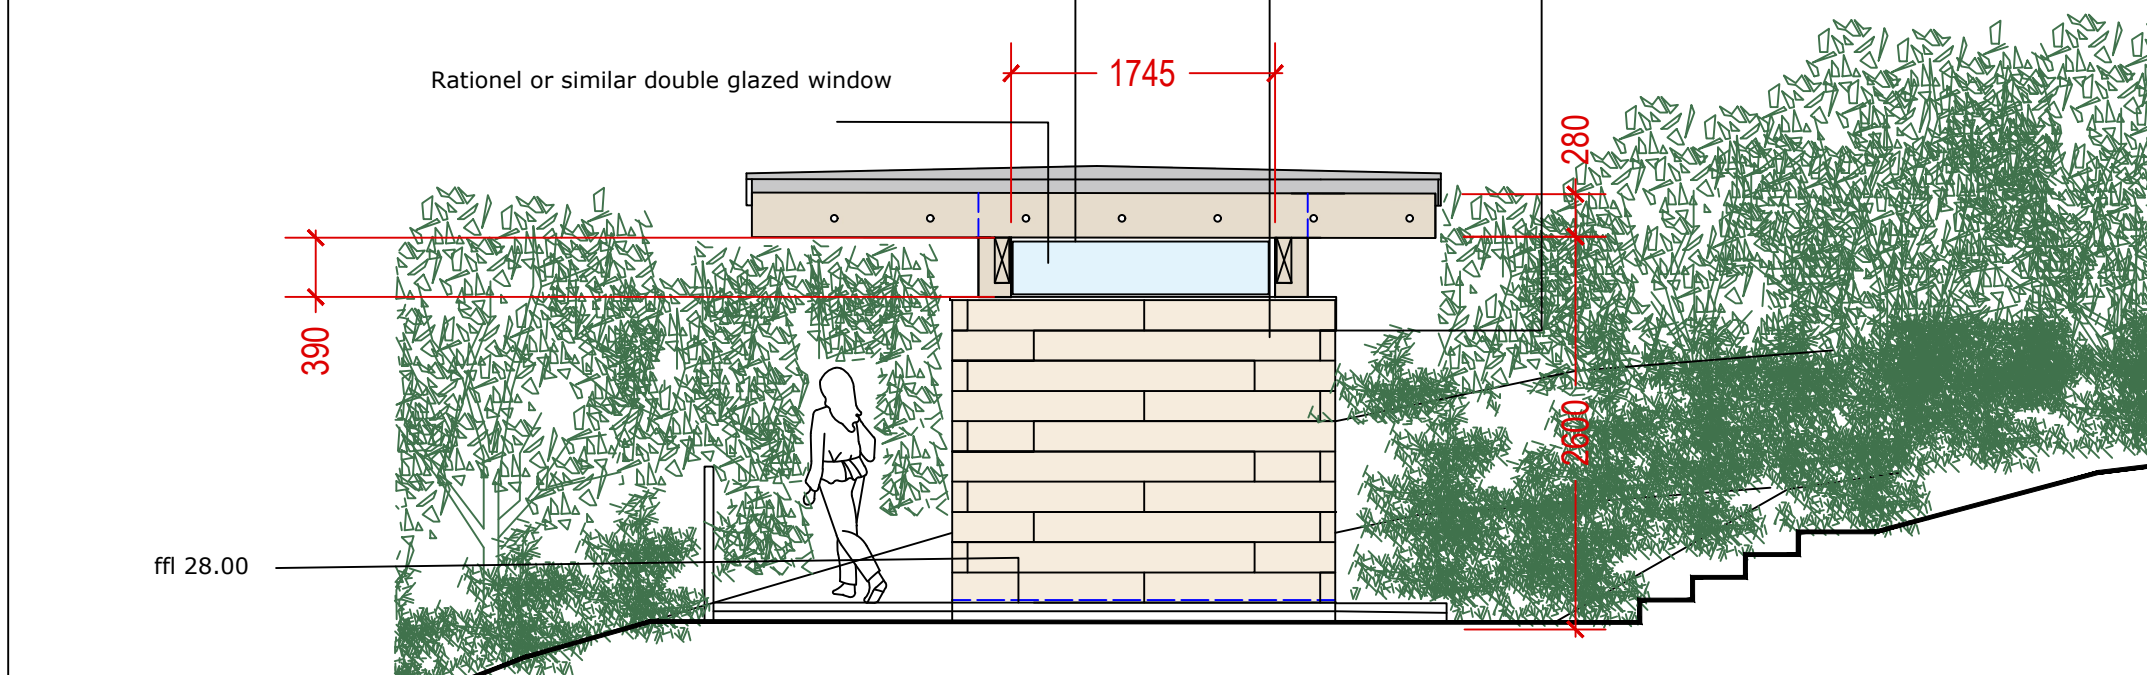

## 02 | Proposed North Elevation. 201 | 1:50

THESE DRAWINGS ARE INTENDED FOR PLANNING PURPOSES AND NOT FOR CONSTRUCTION/PRICING PURPOSES. ALL STRUCTURAL ELEMENTS SHOULD BE SIZED ACCORDINGLY BEFORE STARTING ON SITE AND READ IN CONJUNCTION WITH ANY ENGINEERS DRAWINGS. IT IS ALSO ADVISIBLE TO INSPECT EX. DRAINAGE SYSTEM BEFORE STARTING ON SITE.

ALL WORKS TO BE IN ACCORDANCE WITH THE CURRENT BUILDING REGULATIONS (IN PARTICULAR PART M AND NEW INSULATION REGULATIONS) AND IN COMPLIANCE WITH NHBS GUIDE.

USE FIGURED DIMENSIONS ONLY, DO NOT SCALE FROM DRAWING. ALL DIMENSIONS TO BE CHECKED ON SITE. BY MAIN CONTRACTOR BEFORE ANY MANUFACTURERS DRAWINGS ARE PRODUCED / BUILDING WORKS COMMENCES SHOULD ANY DISCREPANCIES OCCUR CONTACT ARCHITECT IMMEDIATELY.

ALL PROPRIETARY ITEMS, MATERIALS, ETC. TO BE USED IN STRICT ACCORDANCE WITH MANUFACTURERS INSTRUCTIONS AND DETAILS.

CLIENT	
Frank Scanlan . Hon Sec . Wicklow Golf Club	
PROJECT	
PROPOSED NEW TOILET FACILITY DUNBUR ,WICKLOW TOWN, CO. WICKLOW	
DRAWING TITLE	
PROPOSED SITE PLAN	
DRAWING NO	2022/PP/201
SCALE	1:50 @ A3
DRAWN BY	MAC
DATE	MARCH 2022

PROJECT STAGE  
**FOR PLANNING PURPOSES ONLY**

